


Z-3-326

Attachment 6
Walk Wilmington

910 S 8th St

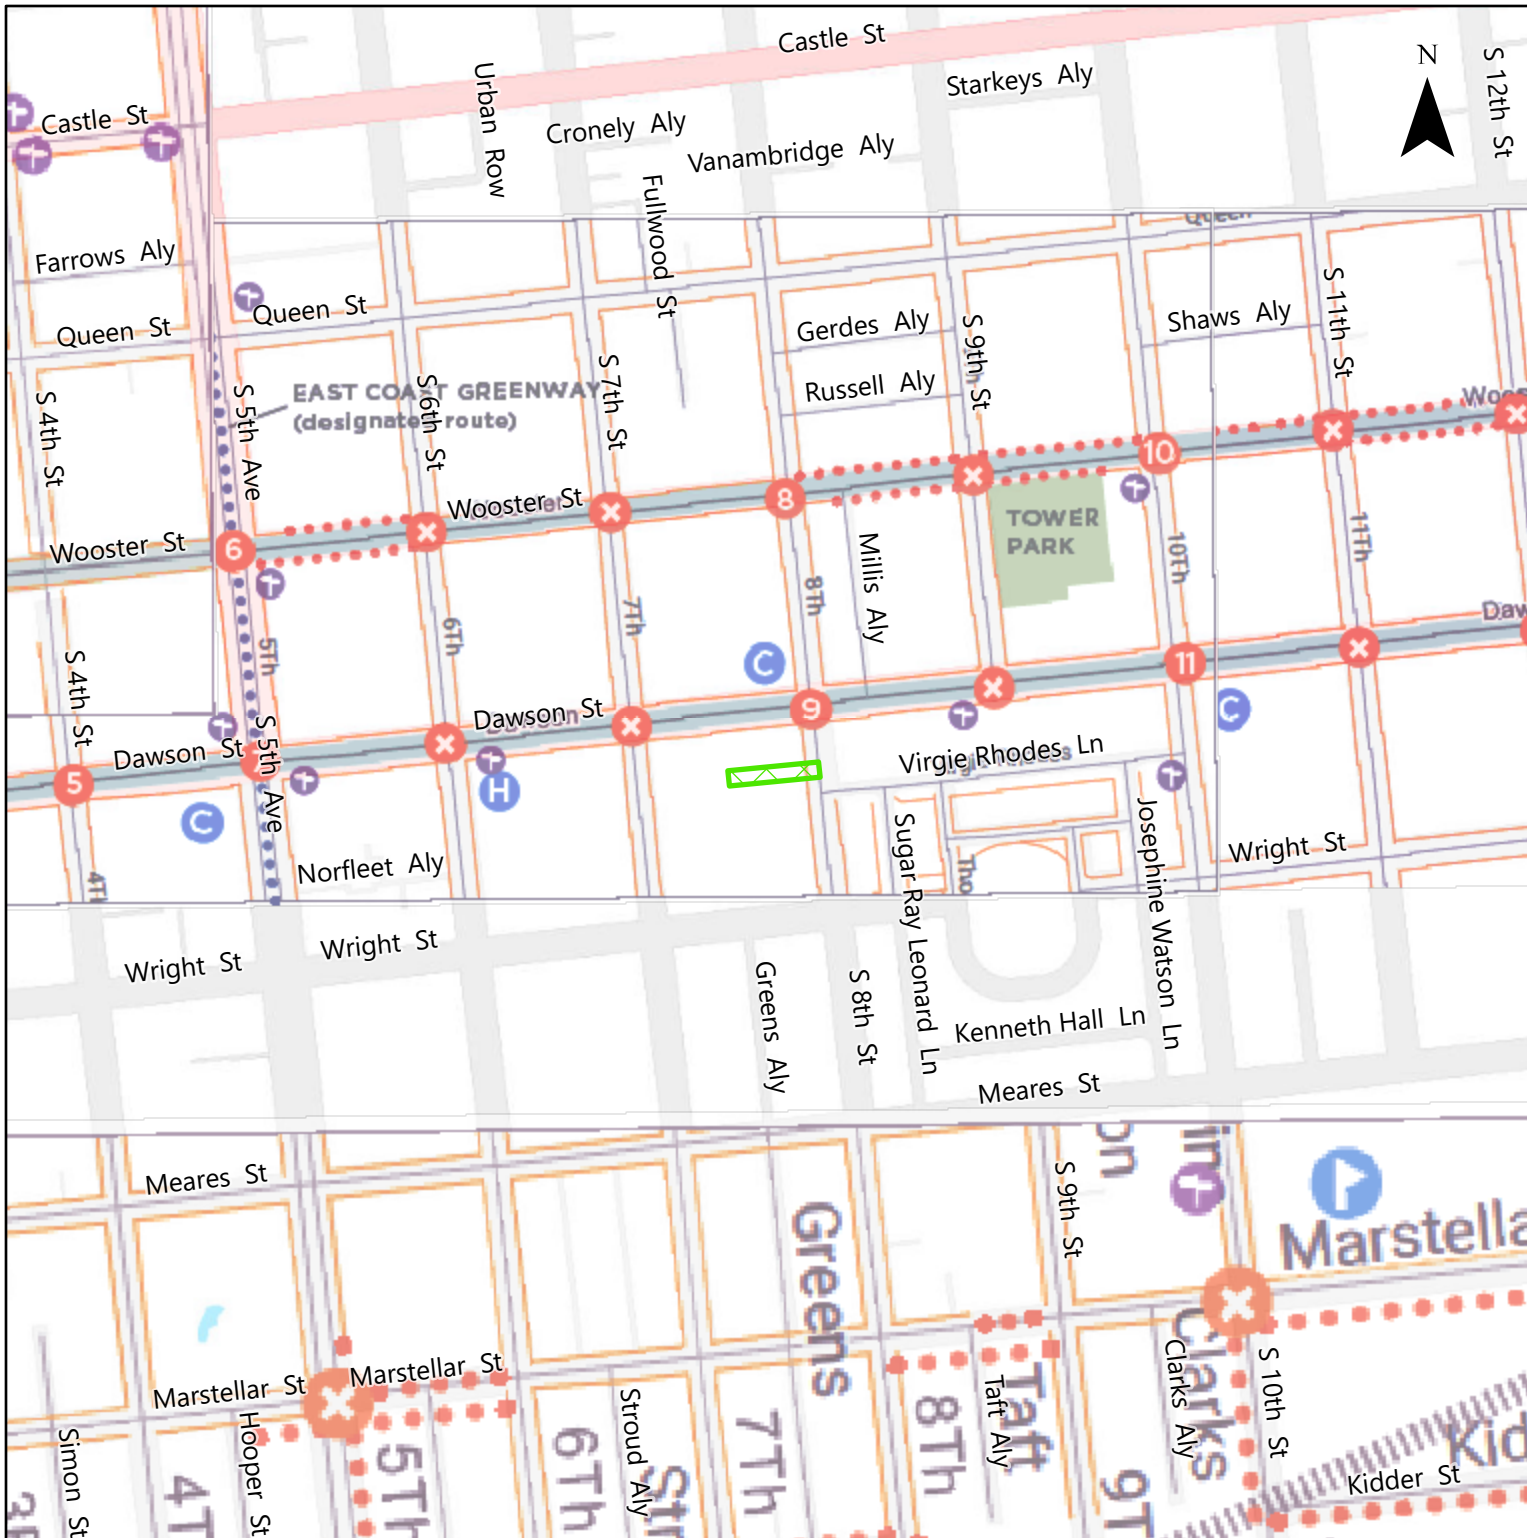


RECOMMENDATIONS

- Recommended Sidewalks
- Recommended Sidepaths
- Key Crossing Improvements
(see notes on next page)
- Access Management Plan Recommended

EXISTING CONDITIONS

- Existing Sidewalks
- Existing Sidepaths
- Existing Parks and Greenways
- Wilmington
- Railroad
- Bus Stop
- Convenience/Grocery Store
- Health/Medical Services
- Government Services and Related Non-Profits
- High Injury Network (HIN) Priority Corridor *(see section starting on page 32 for HIN corridor profiles)*

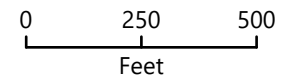

1/9/2026