


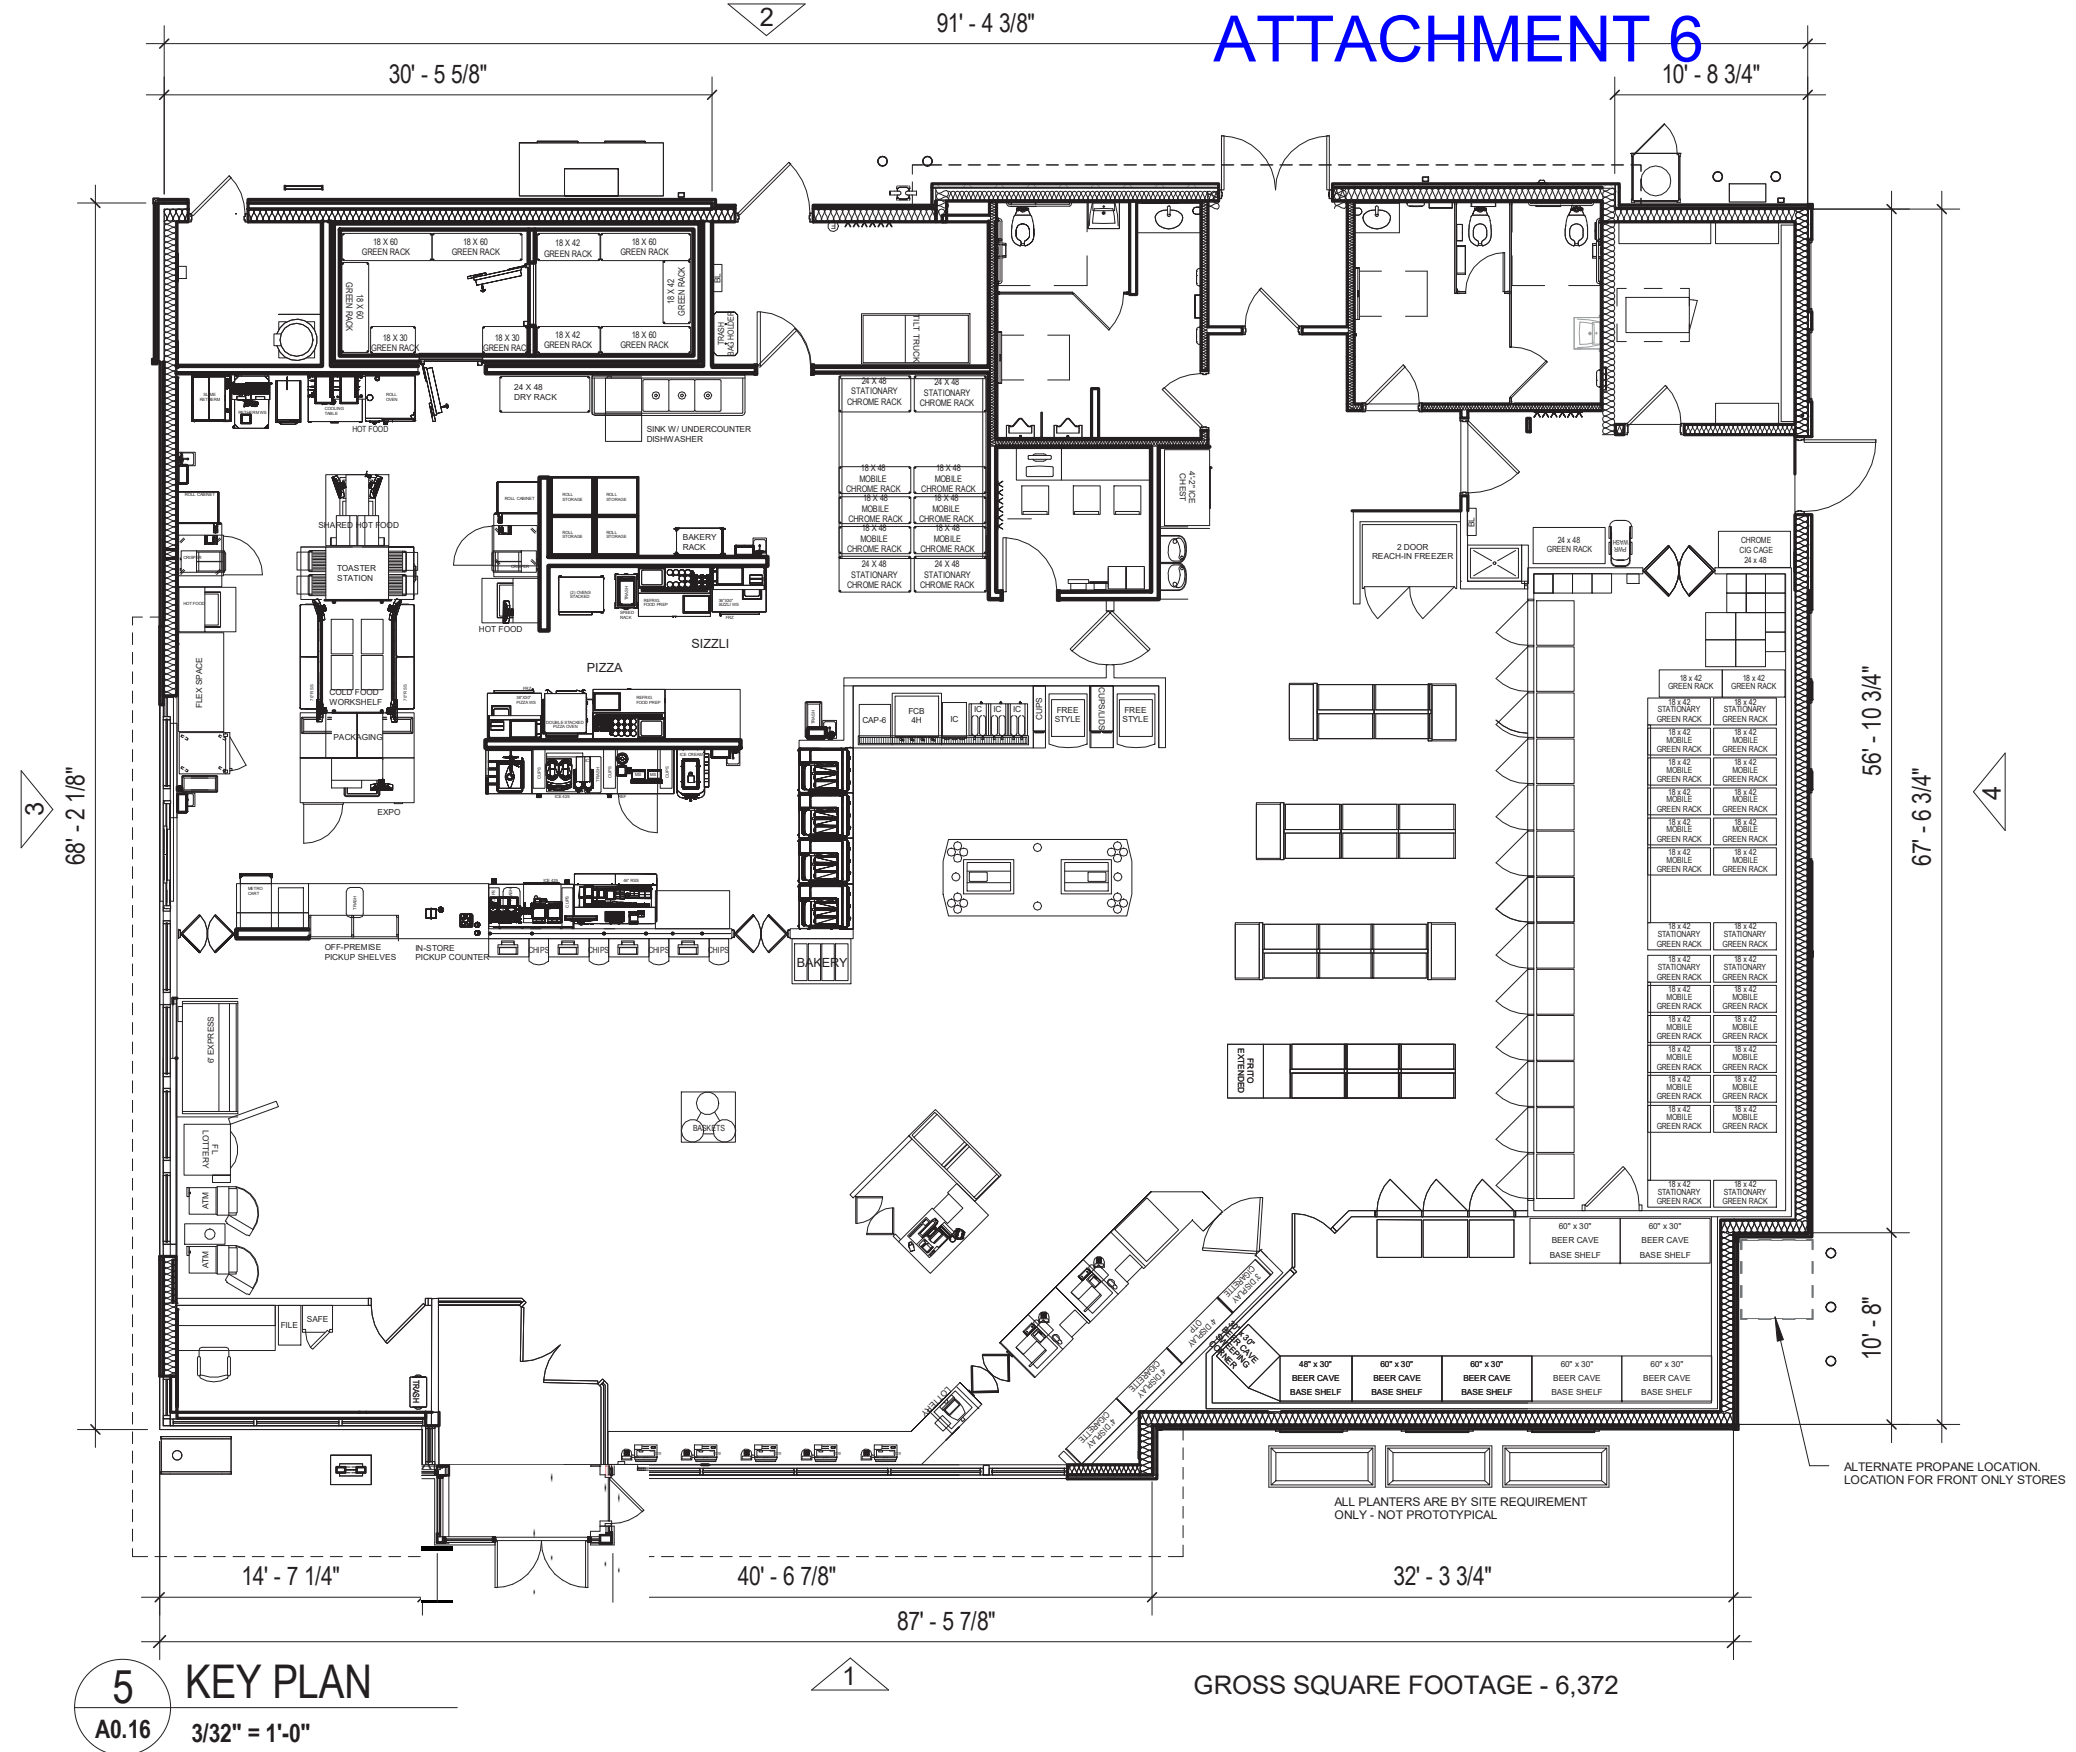

MATERIALS:



NOTE: THIS RENDERING IS PROVIDED SOLELY TO DEPICT THE APPROXIMATE PROPOSED BUILDING MASSING, SCALE, AND HEIGHT. ALL ARCHITECTURAL FEATURES, MATERIALS, FINISHES, COLORS, AND OTHER DESIGN ELEMENTS ARE INCLUDED FOR CONTEXT ONLY, ARE CONSISTENT WITH WAWA'S NATIONAL DESIGN STANDARDS, AND ARE SUBJECT TO CHANGE.

U63 FLY-THRU - STORE 6141

524 S. College,
Wilmington, NC

RECEIVED
By Pat O'Mahony at 3:52 pm, Jun 30, 2026

